
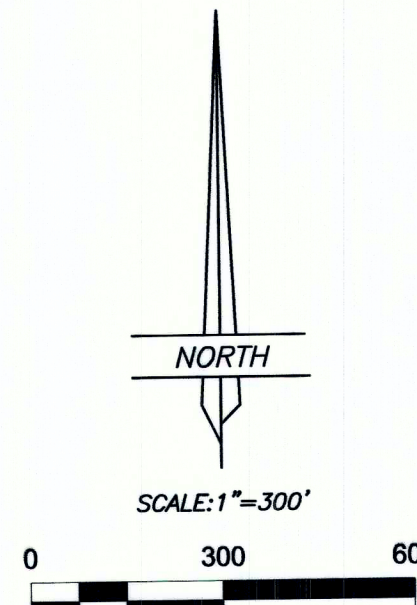


PIPELINE LOCATION PLAT FOR UPPER DUCHESNE RIVER CAMP, P.U.D. MOON RANCH LLC MINOR SUBDIVISION WARM SPRINGS RETREAT SUBDIVISION AND PARTS OF SECTIONS 31, AND 32

SECTIONS 30, 31, AND 32, TOWNSHIP 1 NORTH, RANGE 8 WEST
UINTAH SPECIAL BASE AND MERIDIAN

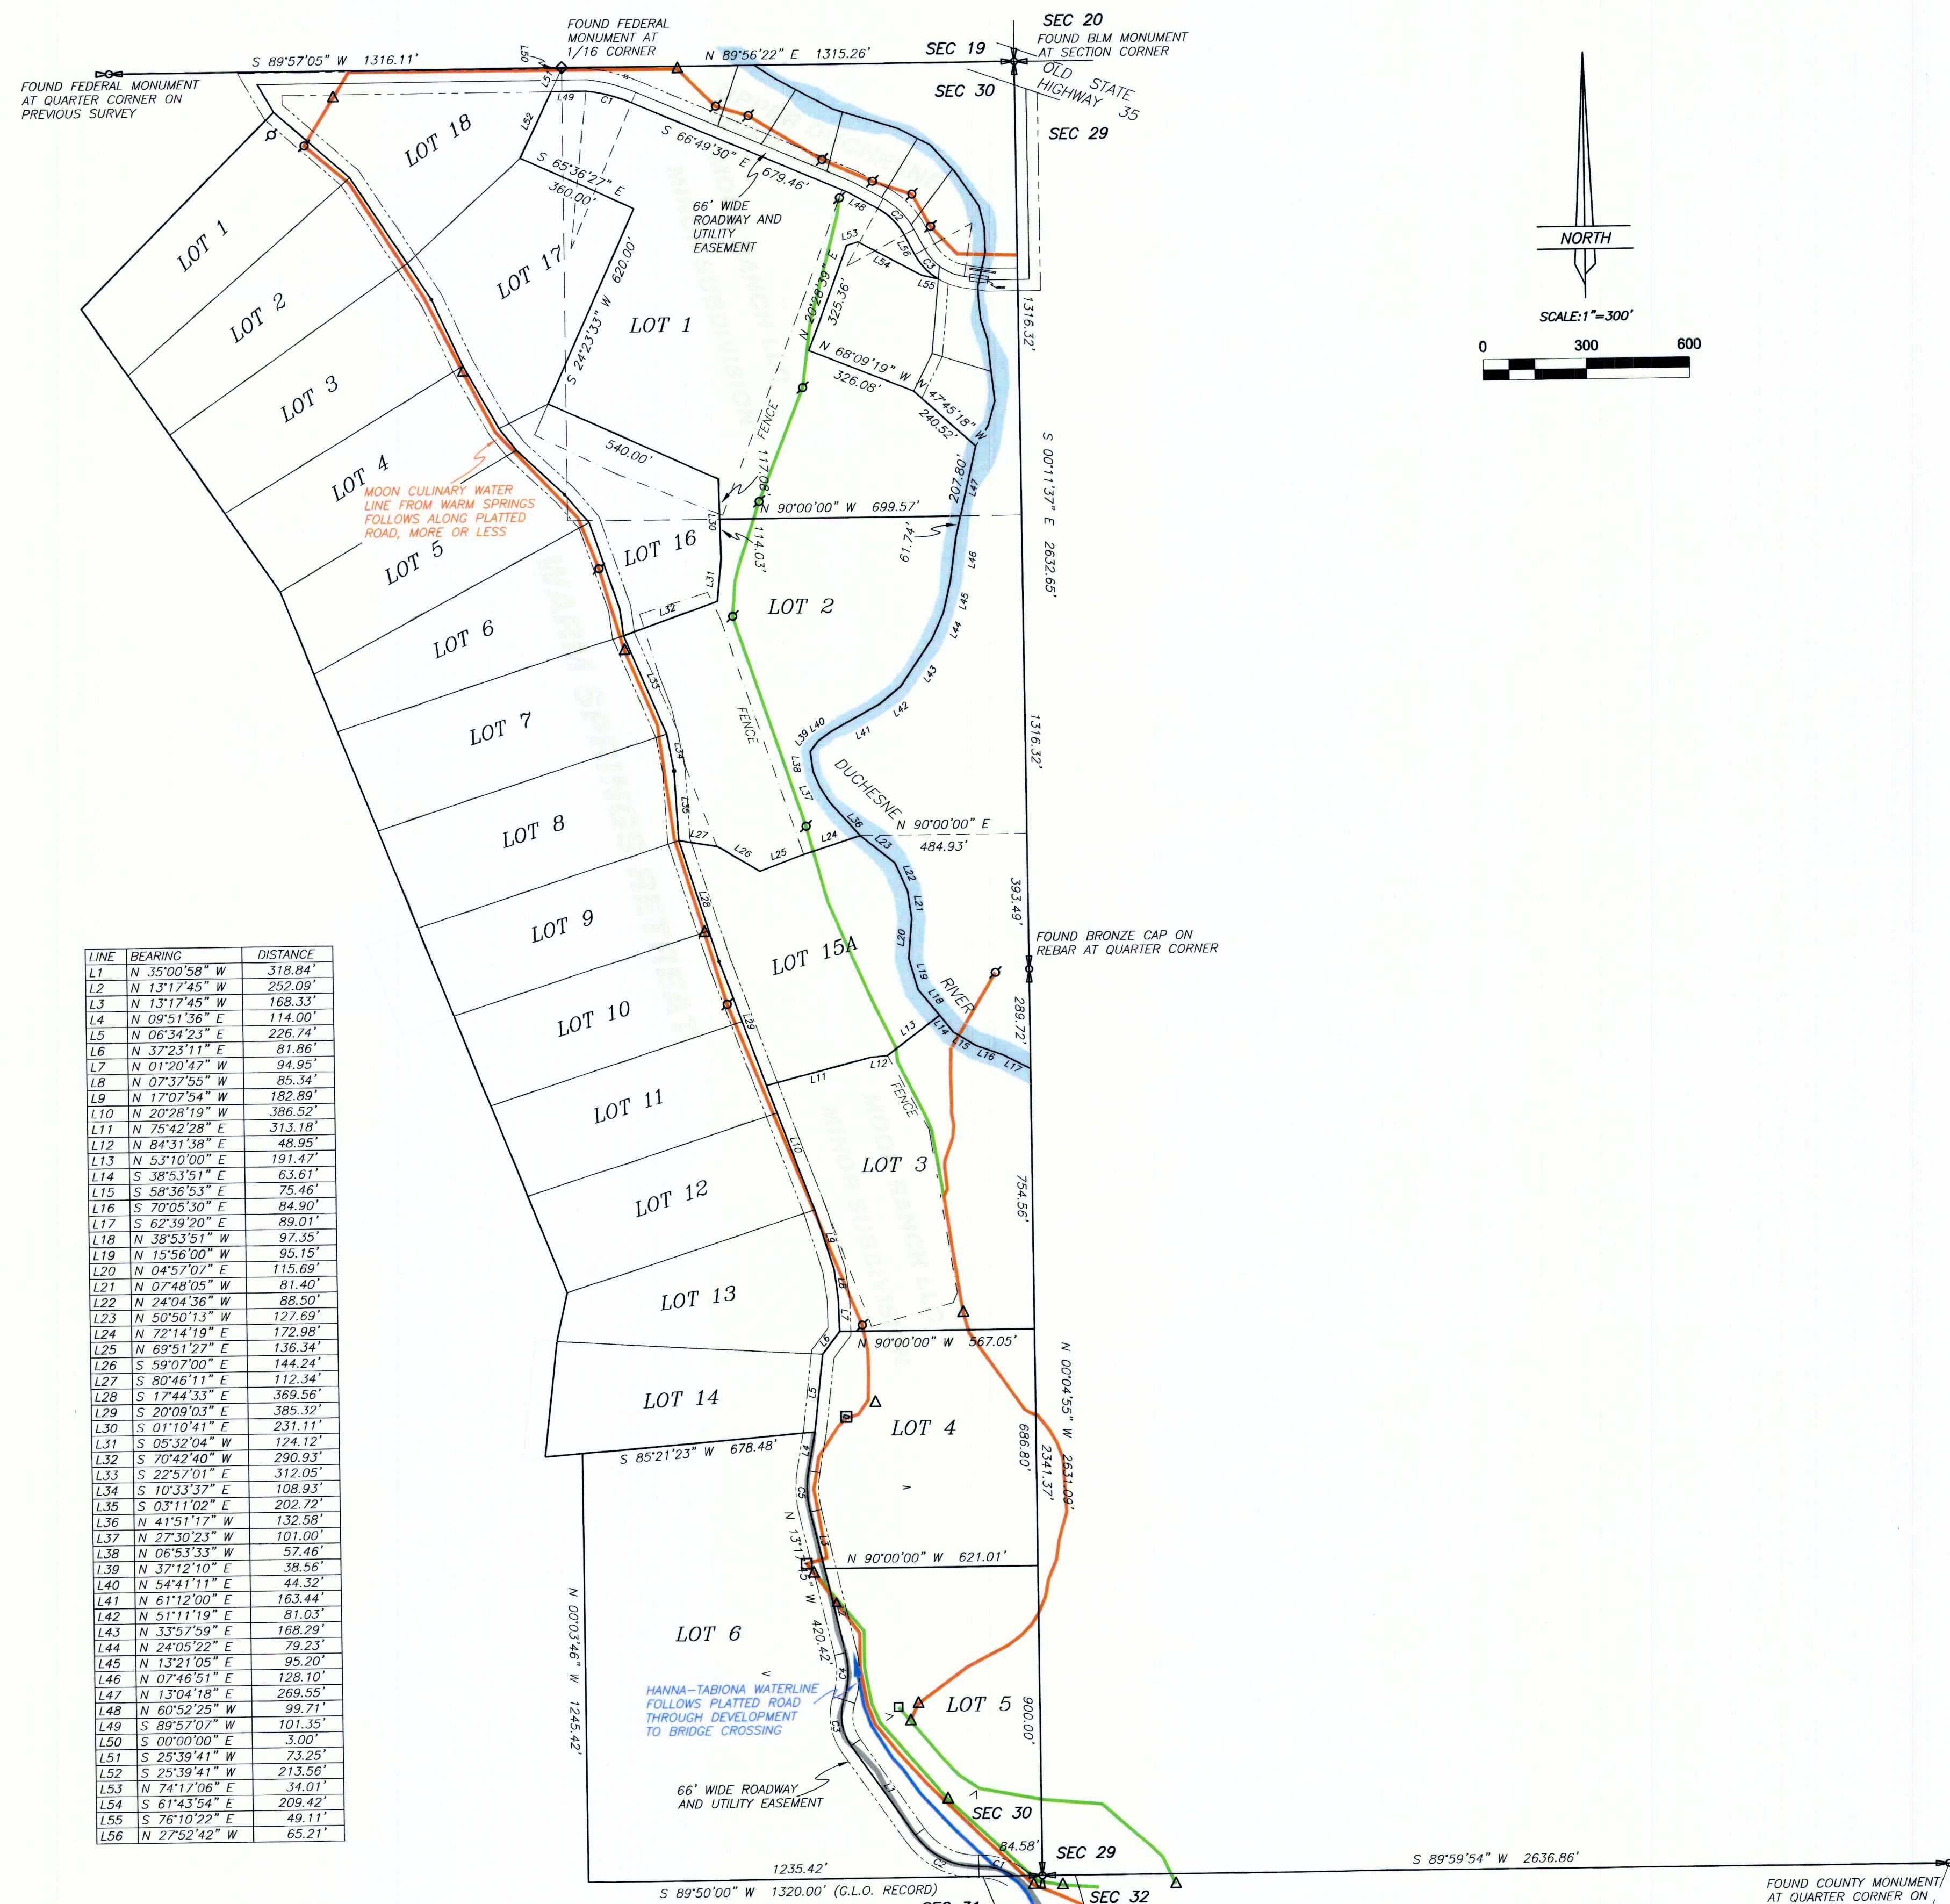

LINE	BEARING	DISTANCE
L1	N 35°00'58" W	318.84'
L2	N 13°17'45" W	252.09'
L3	N 13°17'45" W	168.33'
L4	N 09°51'56" E	114.00'
L5	N 06°34'23" E	226.74'
L6	N 37°23'11" E	81.86'
L7	N 01°20'47" W	94.95'
L8	N 02°37'55" W	85.34'
L9	N 17°02'54" W	182.89'
L10	N 20°28'19" W	386.52'
L11	N 75°42'28" E	313.19'
L12	N 84°31'38" E	48.95'
L13	N 51°10'00" E	191.43'
L14	S 38°53'51" E	63.61'
L15	S 58°36'53" E	75.46'
L16	S 70°05'30" E	94.90'
L17	S 62°39'20" E	89.01'
L18	N 38°53'51" W	97.35'
L19	N 13°56'00" W	95.15'
L20	N 04°57'07" E	115.69'
L21	N 07°46'05" W	81.40'
L22	N 24°04'56" W	88.50'
L23	N 50°50'13" W	127.89'
L24	N 72°14'19" E	172.98'
L25	N 69°51'29" E	136.34'
L26	S 59°07'00" E	144.24'
L27	S 80°46'11" E	112.34'
L28	S 17°44'33" E	369.56'
L29	S 20°08'03" E	385.32'
L30	S 01°10'41" E	231.11'
L31	S 05°30'04" W	124.12'
L32	S 70°42'40" W	290.93'
L33	S 22°57'01" E	312.05'
L34	S 10°33'37" E	108.93'
L35	S 03°11'02" E	202.72'
L36	N 41°51'17" W	132.58'
L37	N 27°30'23" W	101.00'
L38	N 06°53'33" W	57.46'
L39	N 37°12'10" E	36.56'
L40	N 54°41'11" E	44.32'
L41	N 61°12'00" E	163.44'
L42	N 51°17'19" E	81.03'
L43	N 33°52'58" E	168.29'
L44	N 24°05'22" E	79.23'
L45	N 13°21'05" E	95.20'
L46	N 07°45'11" E	128.10'
L47	N 13°04'18" E	269.55'
L48	N 60°52'25" W	99.71'
L49	S 89°50'00" W	101.35'
L50	S 00°00'00" E	3.00'
L51	S 25°39'41" W	73.25'
L52	S 35°38'41" W	213.56'
L53	N 74°17'06" E	34.01'
L54	S 61°43'54" E	209.42'
L55	S 26°10'22" E	49.11'
L56	N 27°52'42" W	65.21'

LEGEND AND NOTES

- MOON CULINARY WATERLINE FROM WARM SPRINGS
- MOON IRRIGATION PIPELINE
- HANNA-TABIONA WATER DISTRICT WATERLINE
- EXISTING WATER HYDRANTS
- EXISTING RISERS, AIR VACS, ETC.
- EXISTING VAULT

NOTE TO BE ADDED TO DEEDS


"SUBJECT TO A 30 FEET WIDE EASEMENT, THE CENTERLINE OF WHICH FOLLOWS ALONG THE EXISTING WATER PIPELINES SHOWN ON THE PLAT RECORDED AS ENTRY NUMBER _____ RECORDED IN THE COUNTY RECORDER'S OFFICE."

NARRATIVE

This survey was performed at the request of Lamont Moon for the purpose of creating a plat which shows the locations of several water pipelines crossing sections 30, 31, and 32, T1N, R8W, U.S.B.&M. The monuments marking the Public Land Survey System corners were found as shown and used to control the survey. The lots platted as Warm Springs Subdivision were rotated to fit the basis of bearings for this survey. The locations of the waterlines were tied in based upon identification of Lamont Moon and visible hydrants, risers, air vacs, etc.

SURVEYOR'S CERTIFICATE

This is to certify that this plat was prepared from the field notes and electronic data collector files of an actual survey made by me, or under my personal supervision, of the pipelines shown hereon as identified by the landowner, and visible structures, and that the monuments indicated were found or set during said survey, and that this plat accurately represents said survey to the best of my knowledge.

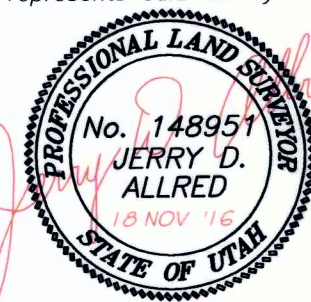

Jerry D. Allred, Professional Land Surveyor,
Certificate 148951 (Utah)

COUNTY RECORDER'S CERTIFICATE

STATE OF UTAH }
COUNTY OF DUCHESNE } SS
THIS IS TO CERTIFY THAT THIS PLAT WAS FILED FOR RECORD IN THE COUNTY RECORDER'S OFFICE ON
THE _____ DAY OF _____, 20____, AT _____ O'CLOCK _____M, AND IS DULY RECORDED.
FILING NO. _____ COUNTY RECORDER

County Surveyor's File # 3419
JERRY D. ALLRED AND ASSOCIATES
SURVEYING CONSULTANTS
1235 NORTH 700 EAST—P.O. BOX 975
DUCHESNE, UTAH 84021
(435) 739-3352

18 NOV 2016 01-121-029